


86

Ch.  
Hellow  
Hall

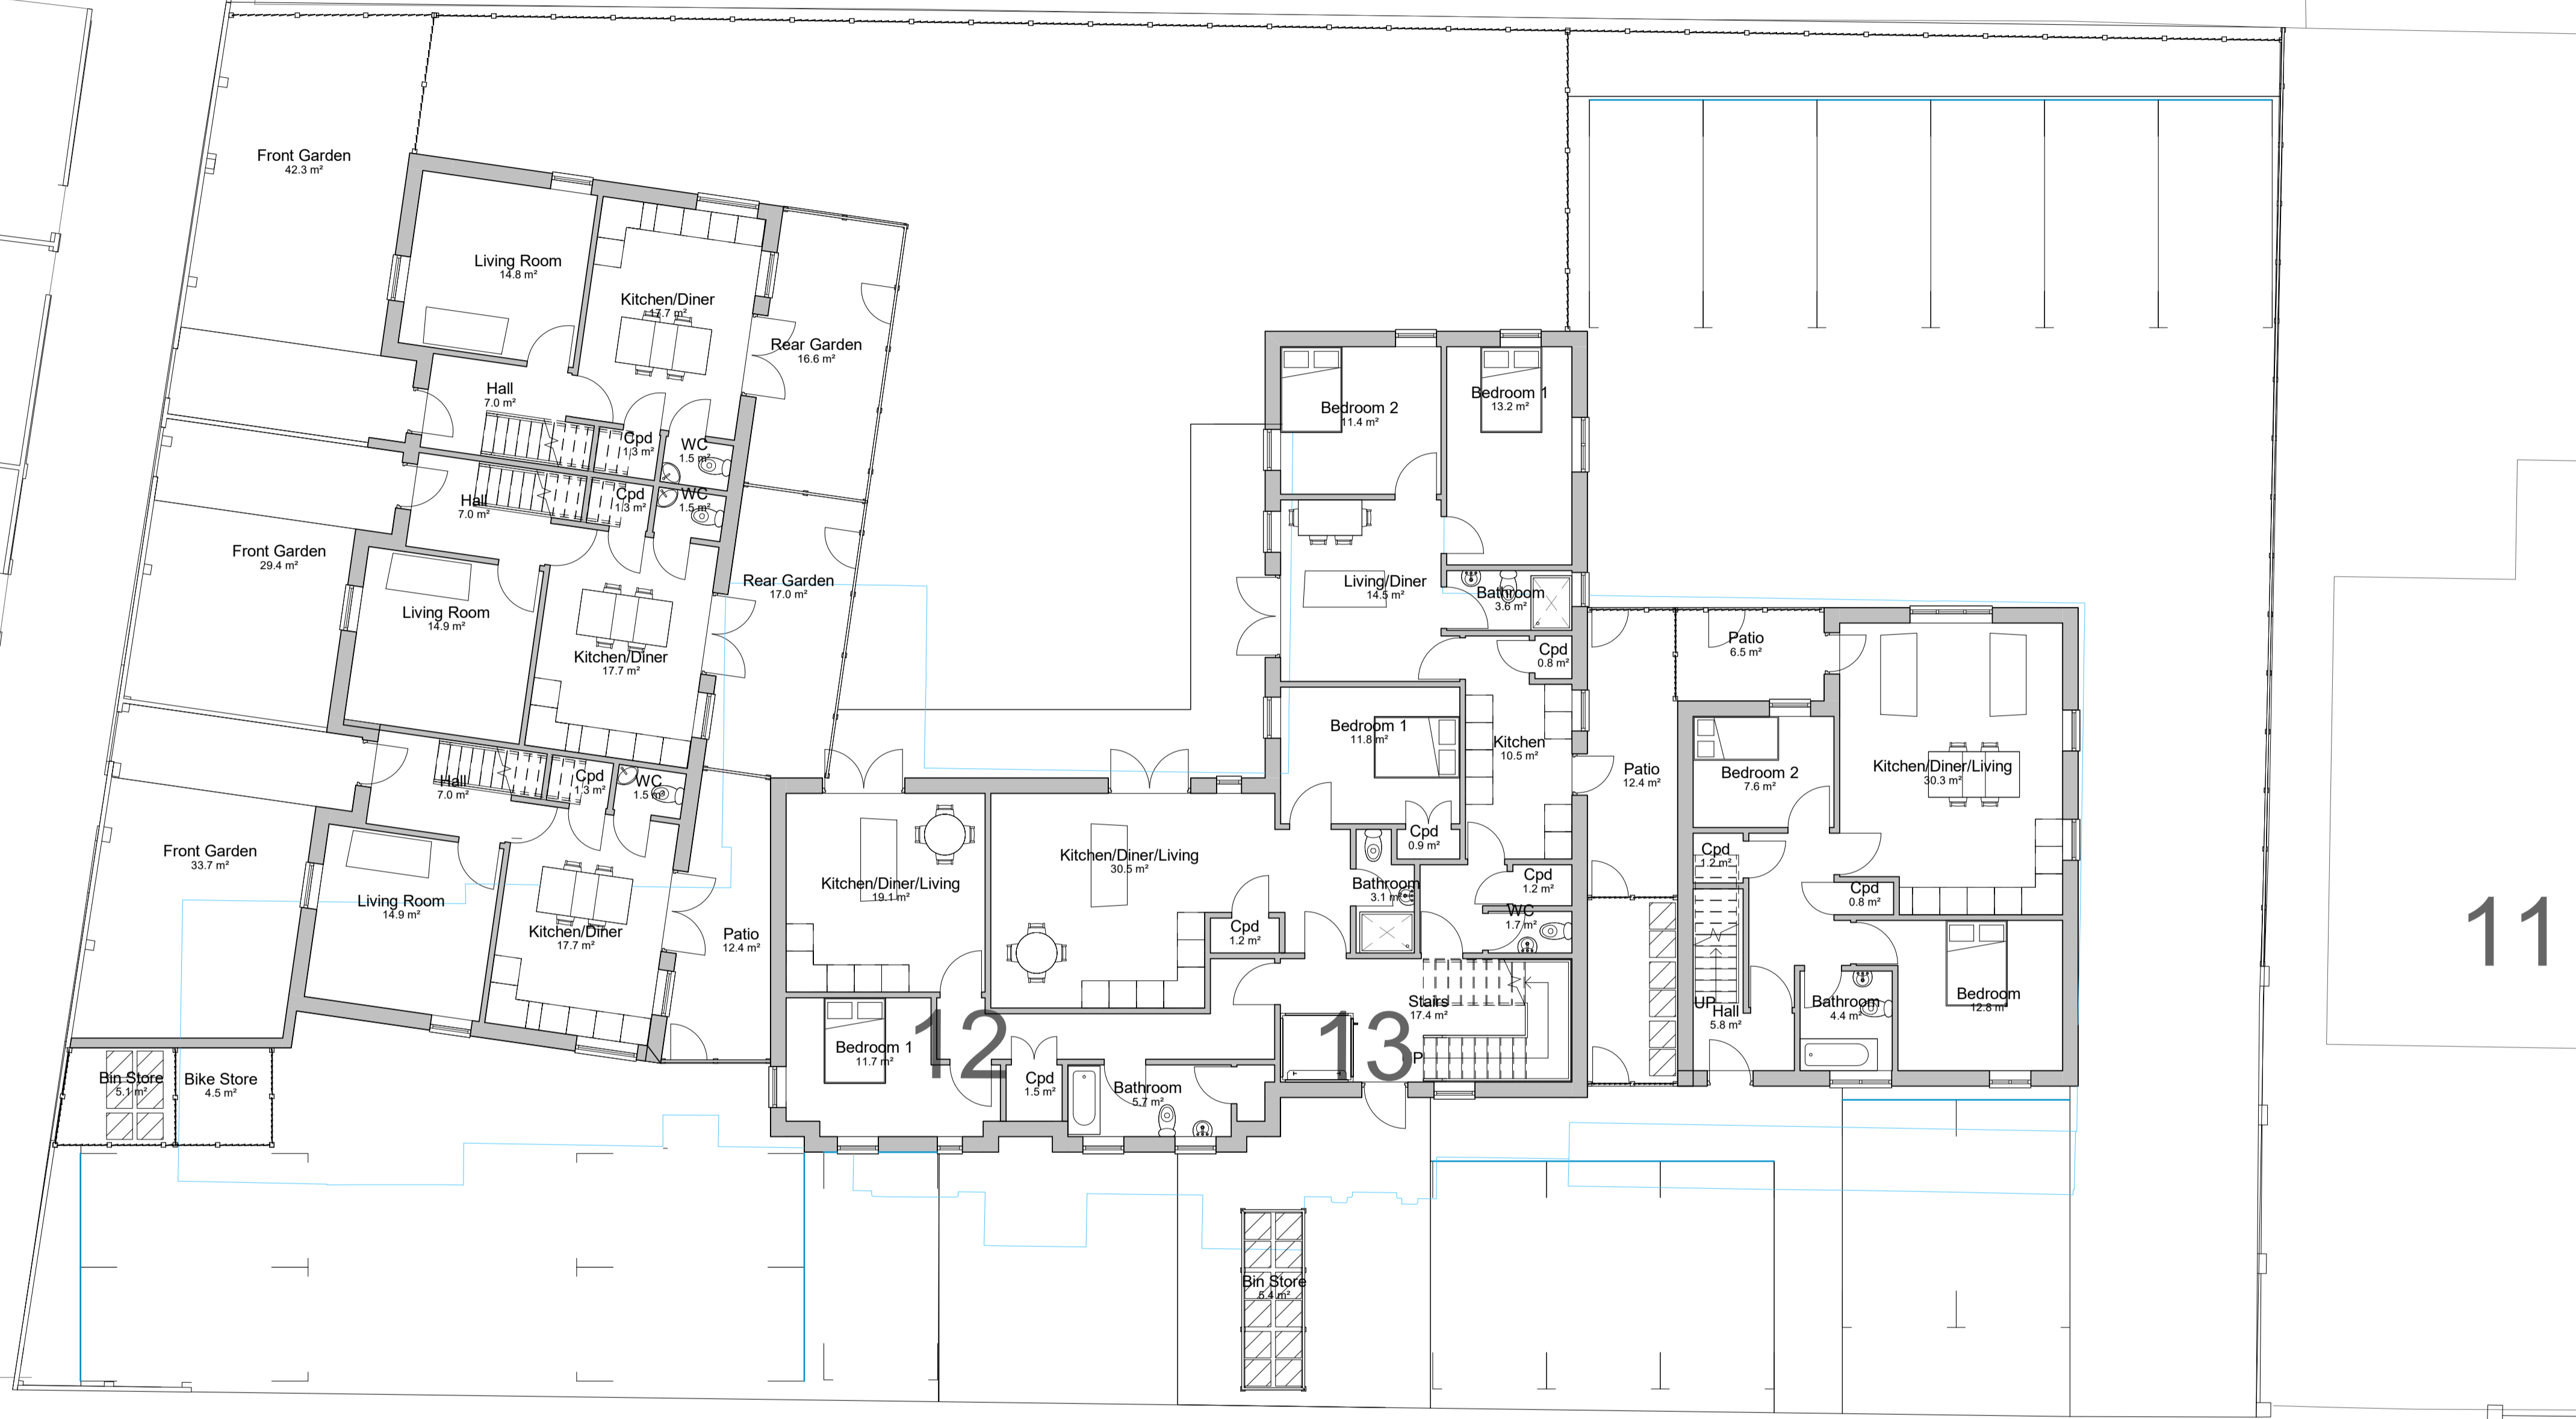

11

12

13

# THE GROVE

1 Level 0  
1 : 100

No	Description	Date
P01	Layouts updated to 14 dwellings	10/05/2022
P02	Footprint increased, layouts updated	12/05/2022
P03	Elevation materials updated	06/06/2022

 Barker Murray Architecture  
65 High Street  
ASHFORD, KENT TN24 8SG  
01233 619943  
katy@barkermurray.com





Client  
St Alban's House  
The Grove, Deal

Title  
Ground Floor Plan

Scale	Drawn	Date
1 : 100 @A1	KB	28/03/2022
Dwg No	Status	Rev
P360-BMA-GA-00-DR-A-0001	S1	P03



77

17

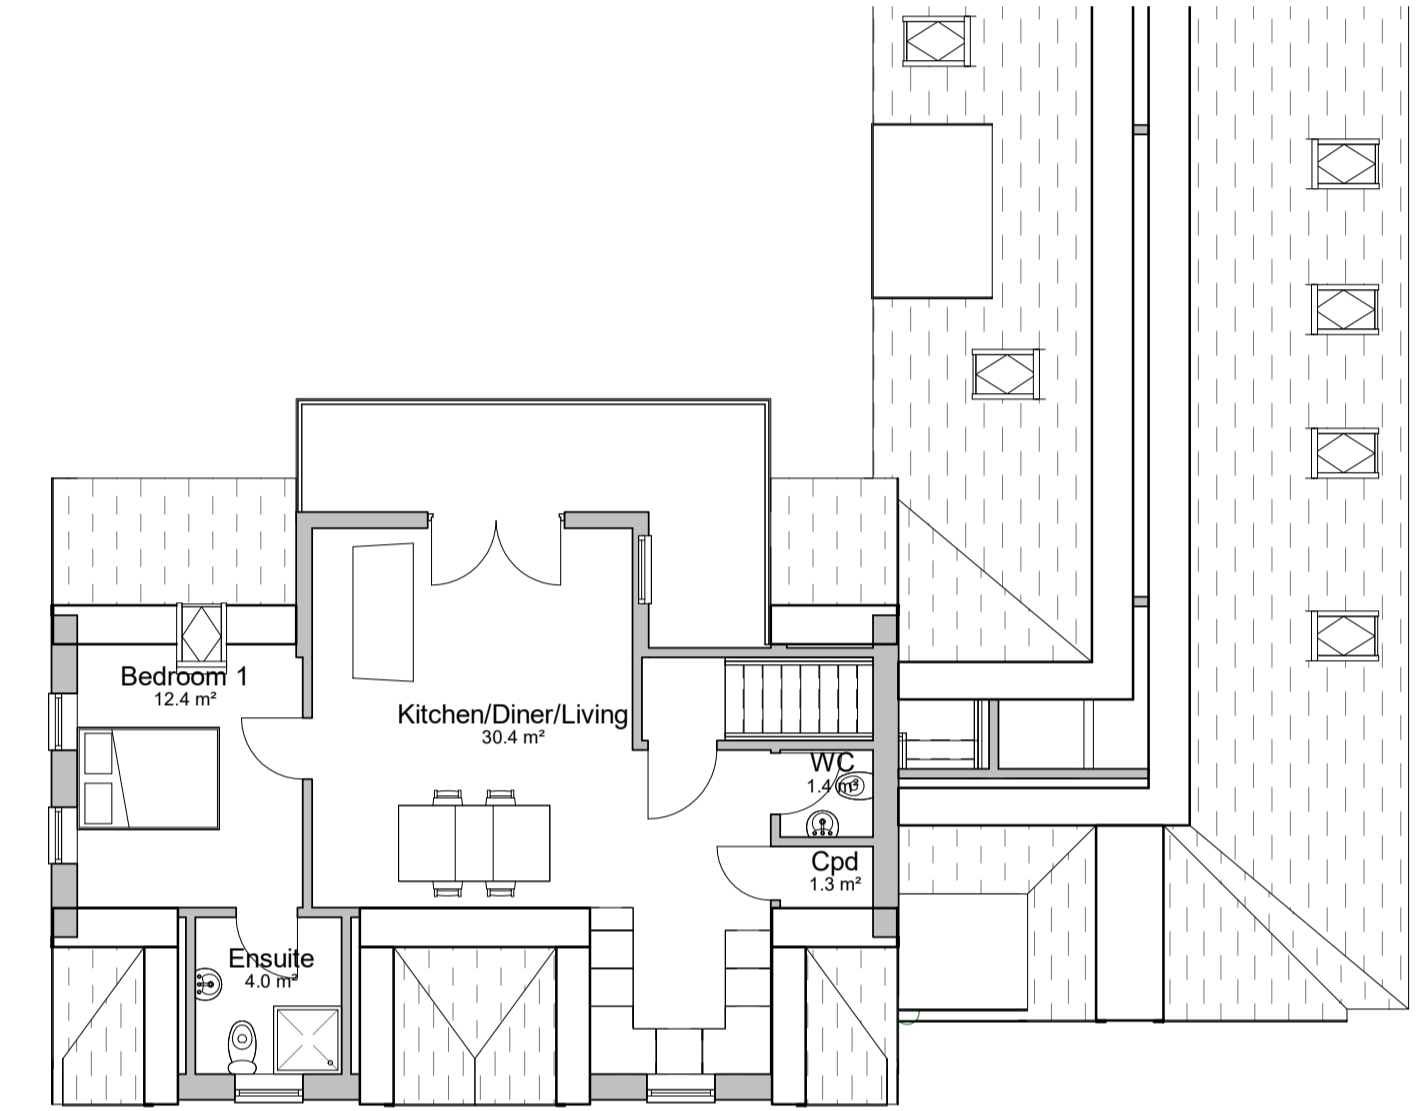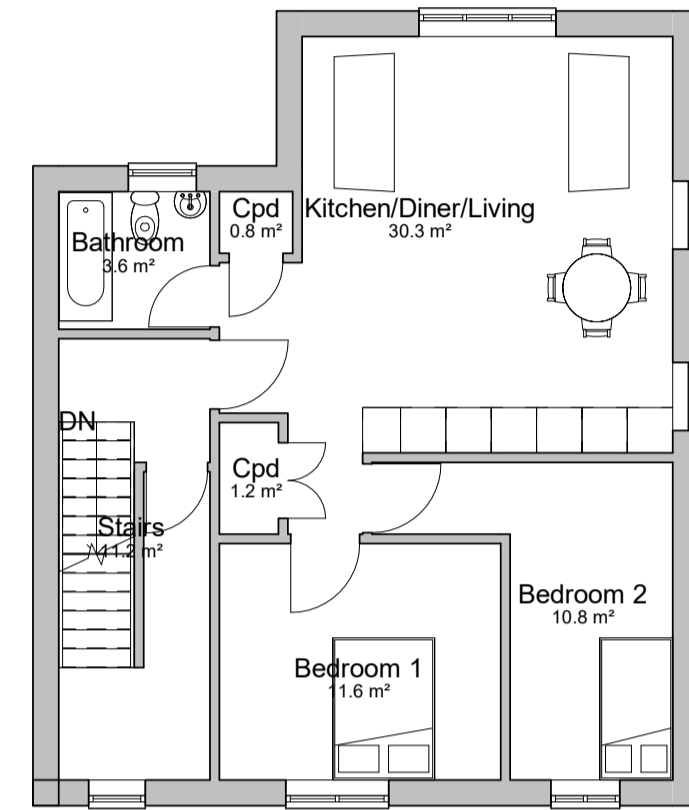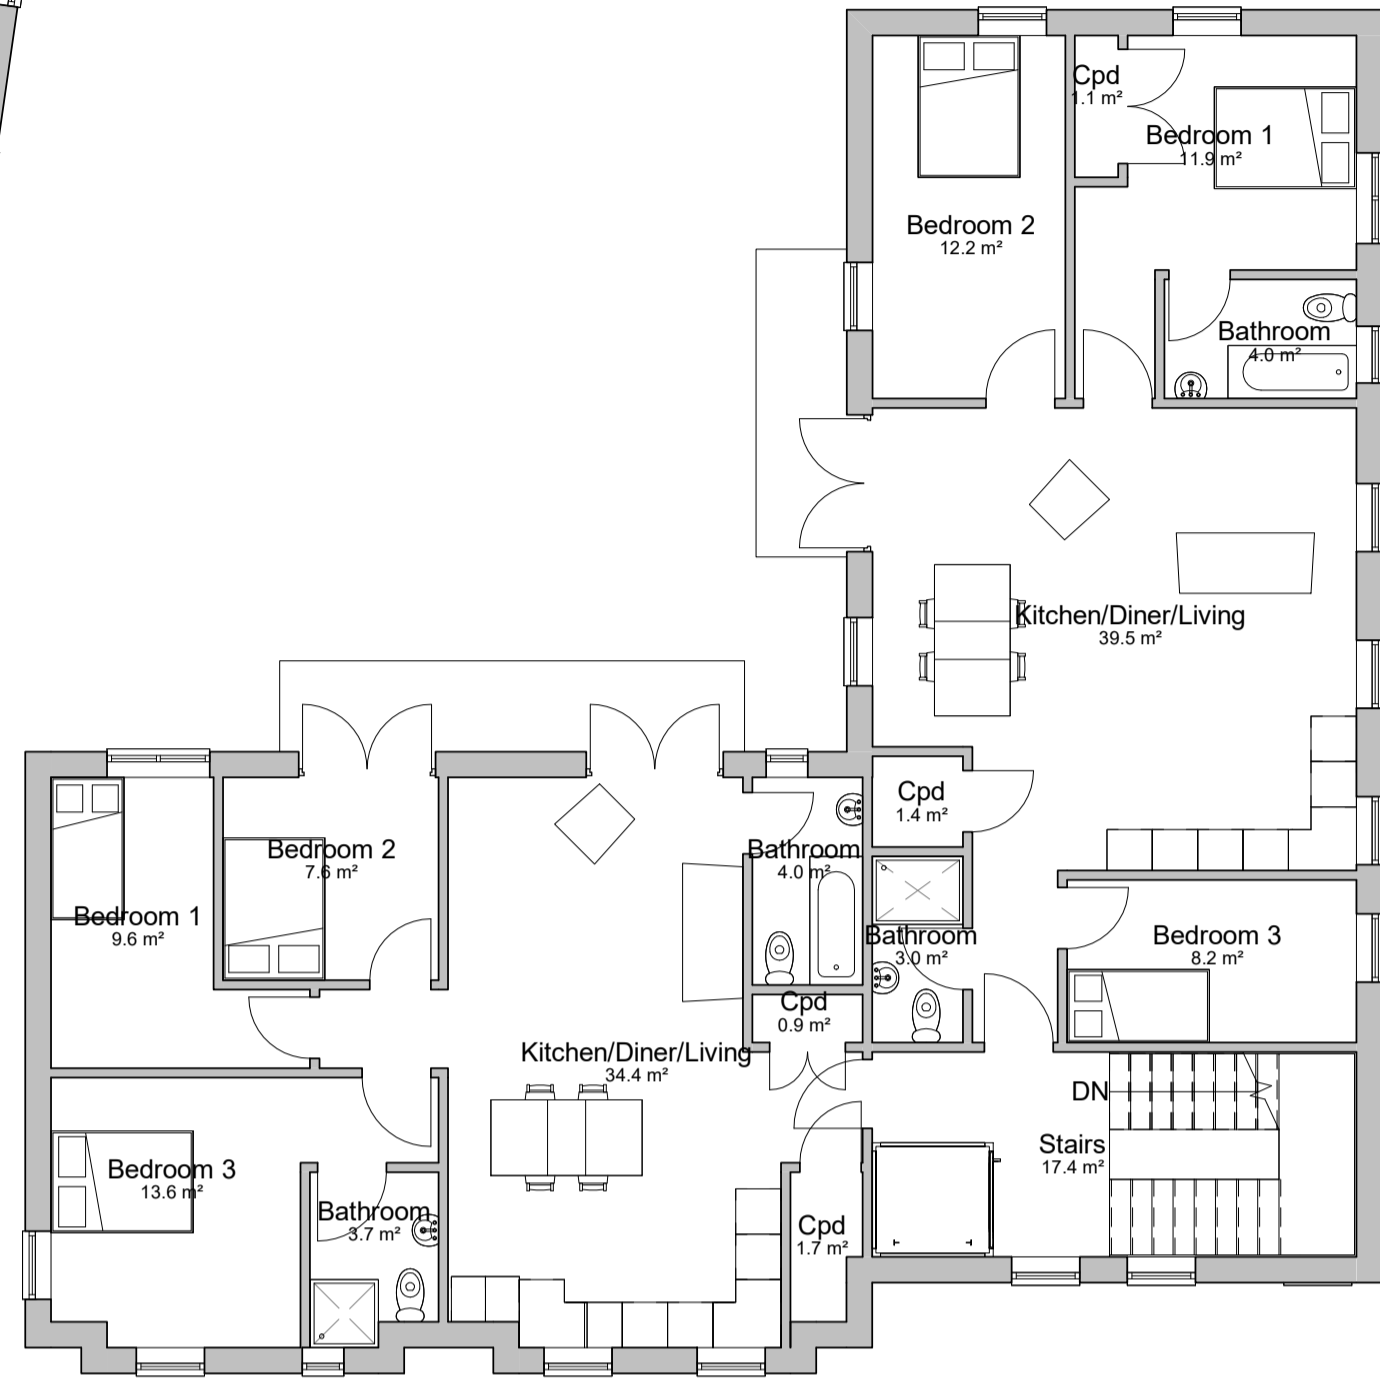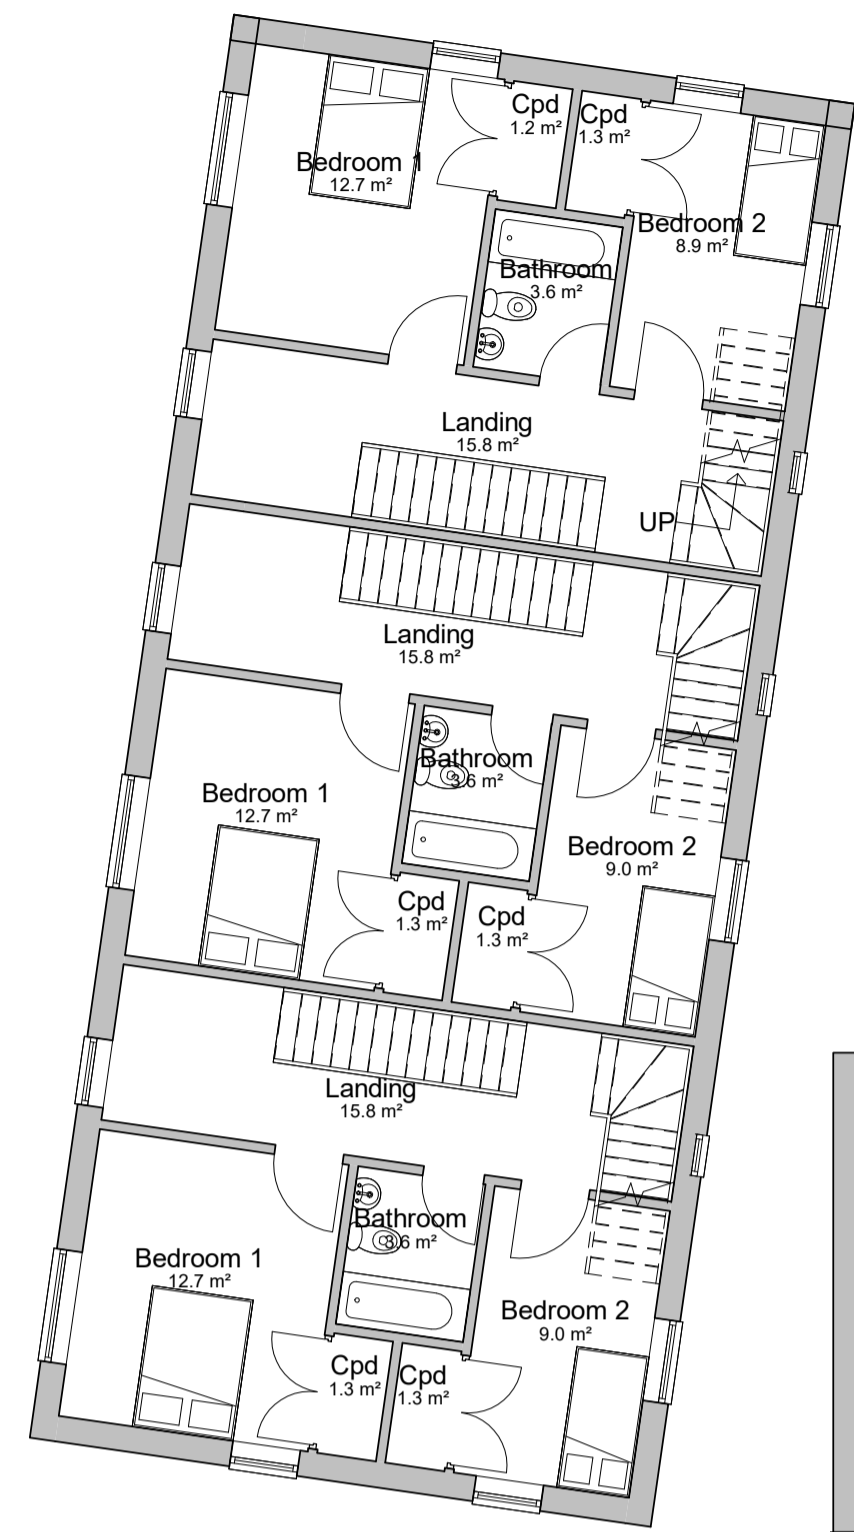

**1 Level 1**  
1 : 100

**3 Level 3**  
1 : 100

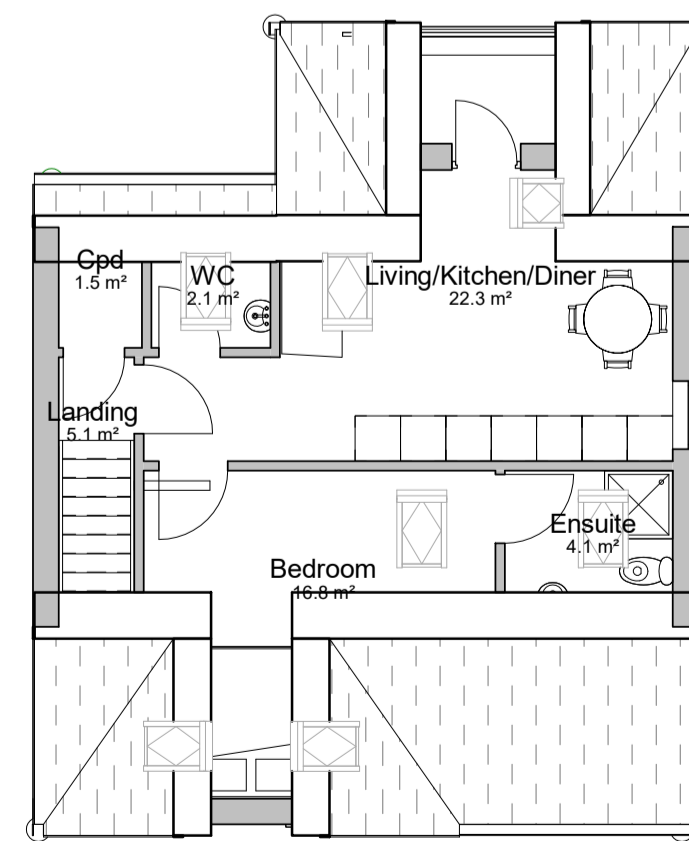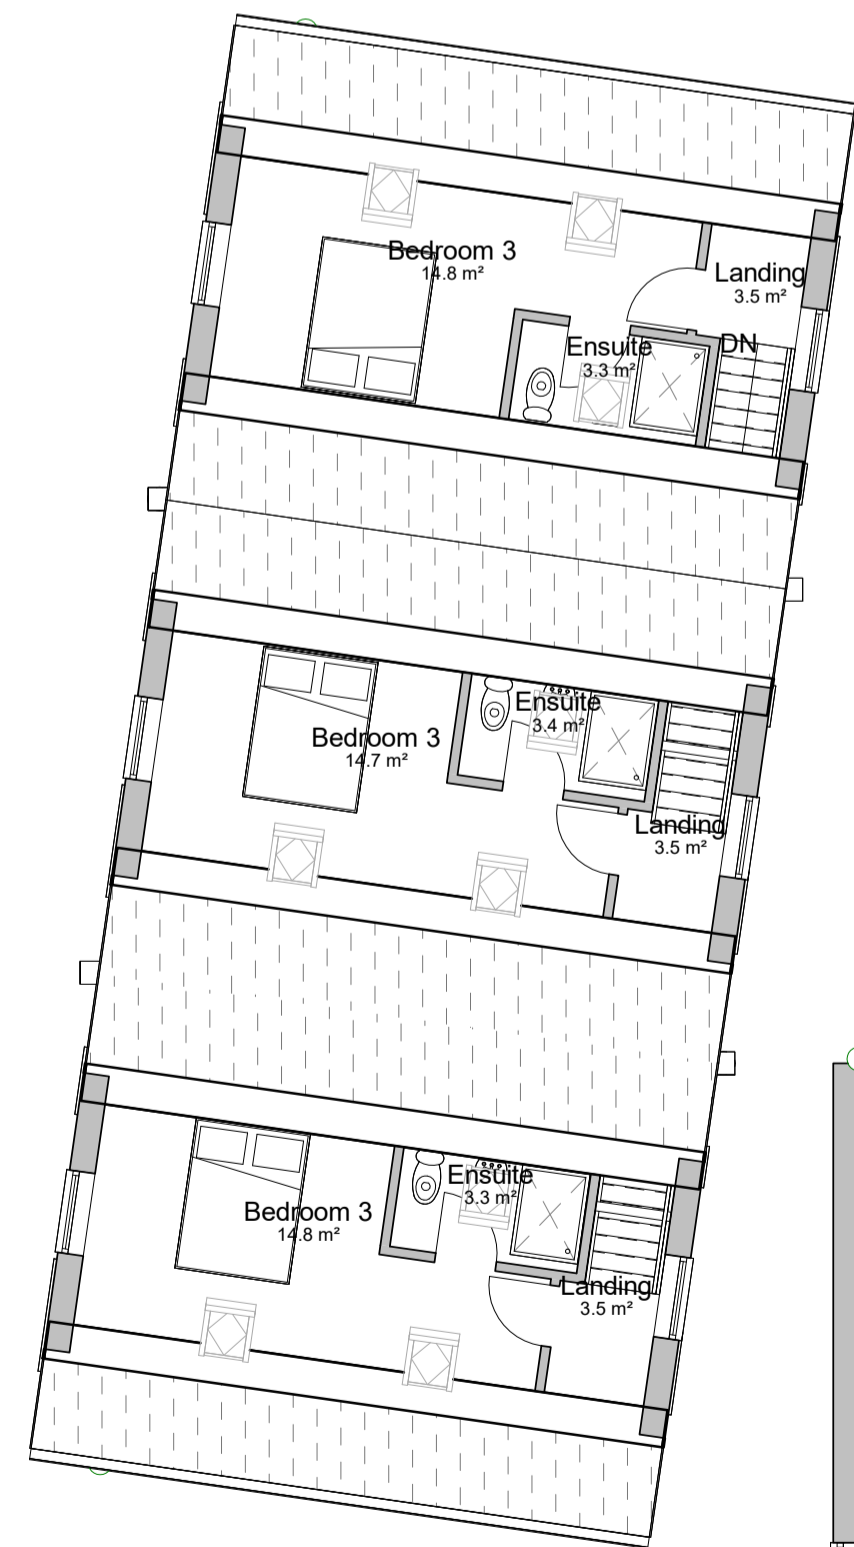

**2 Level 2**  
1 : 100

No	Description	Date
P01	Layouts updated to 14 dwellings	10/05/2022
P02	Footprint increased, layouts updated	12/05/2022
P03	Elevation materials updated	06/06/2022

Barker Murray Architecture  
65 High Street  
ASHFORD, KENT TN24 8SG  
01233 619943  
katy@barkermurray.com

Client  
**St Alban's House**  
**The Grove, Deal**

Title  
**Upper Floor Plans**

Scale	Drawn	KB	Date	28/03/22
1 : 100 @A1			Status	Rev
Dwg No	P360-BMA-GA-ZZ-DR-A-0001	S1	P03	