

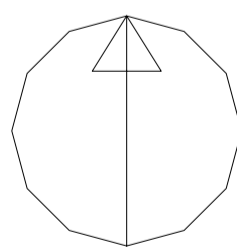




Serial number: 221102
©Crown copyright and database right 2021
Ordnance Survey licence 100048957
Reproduction in whole or in part is prohibited
without the prior permission of Ordnance Survey

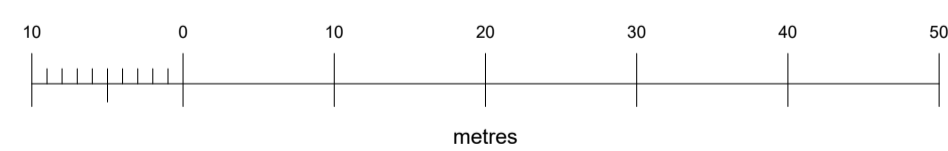

1 Site - Existing
1 : 500

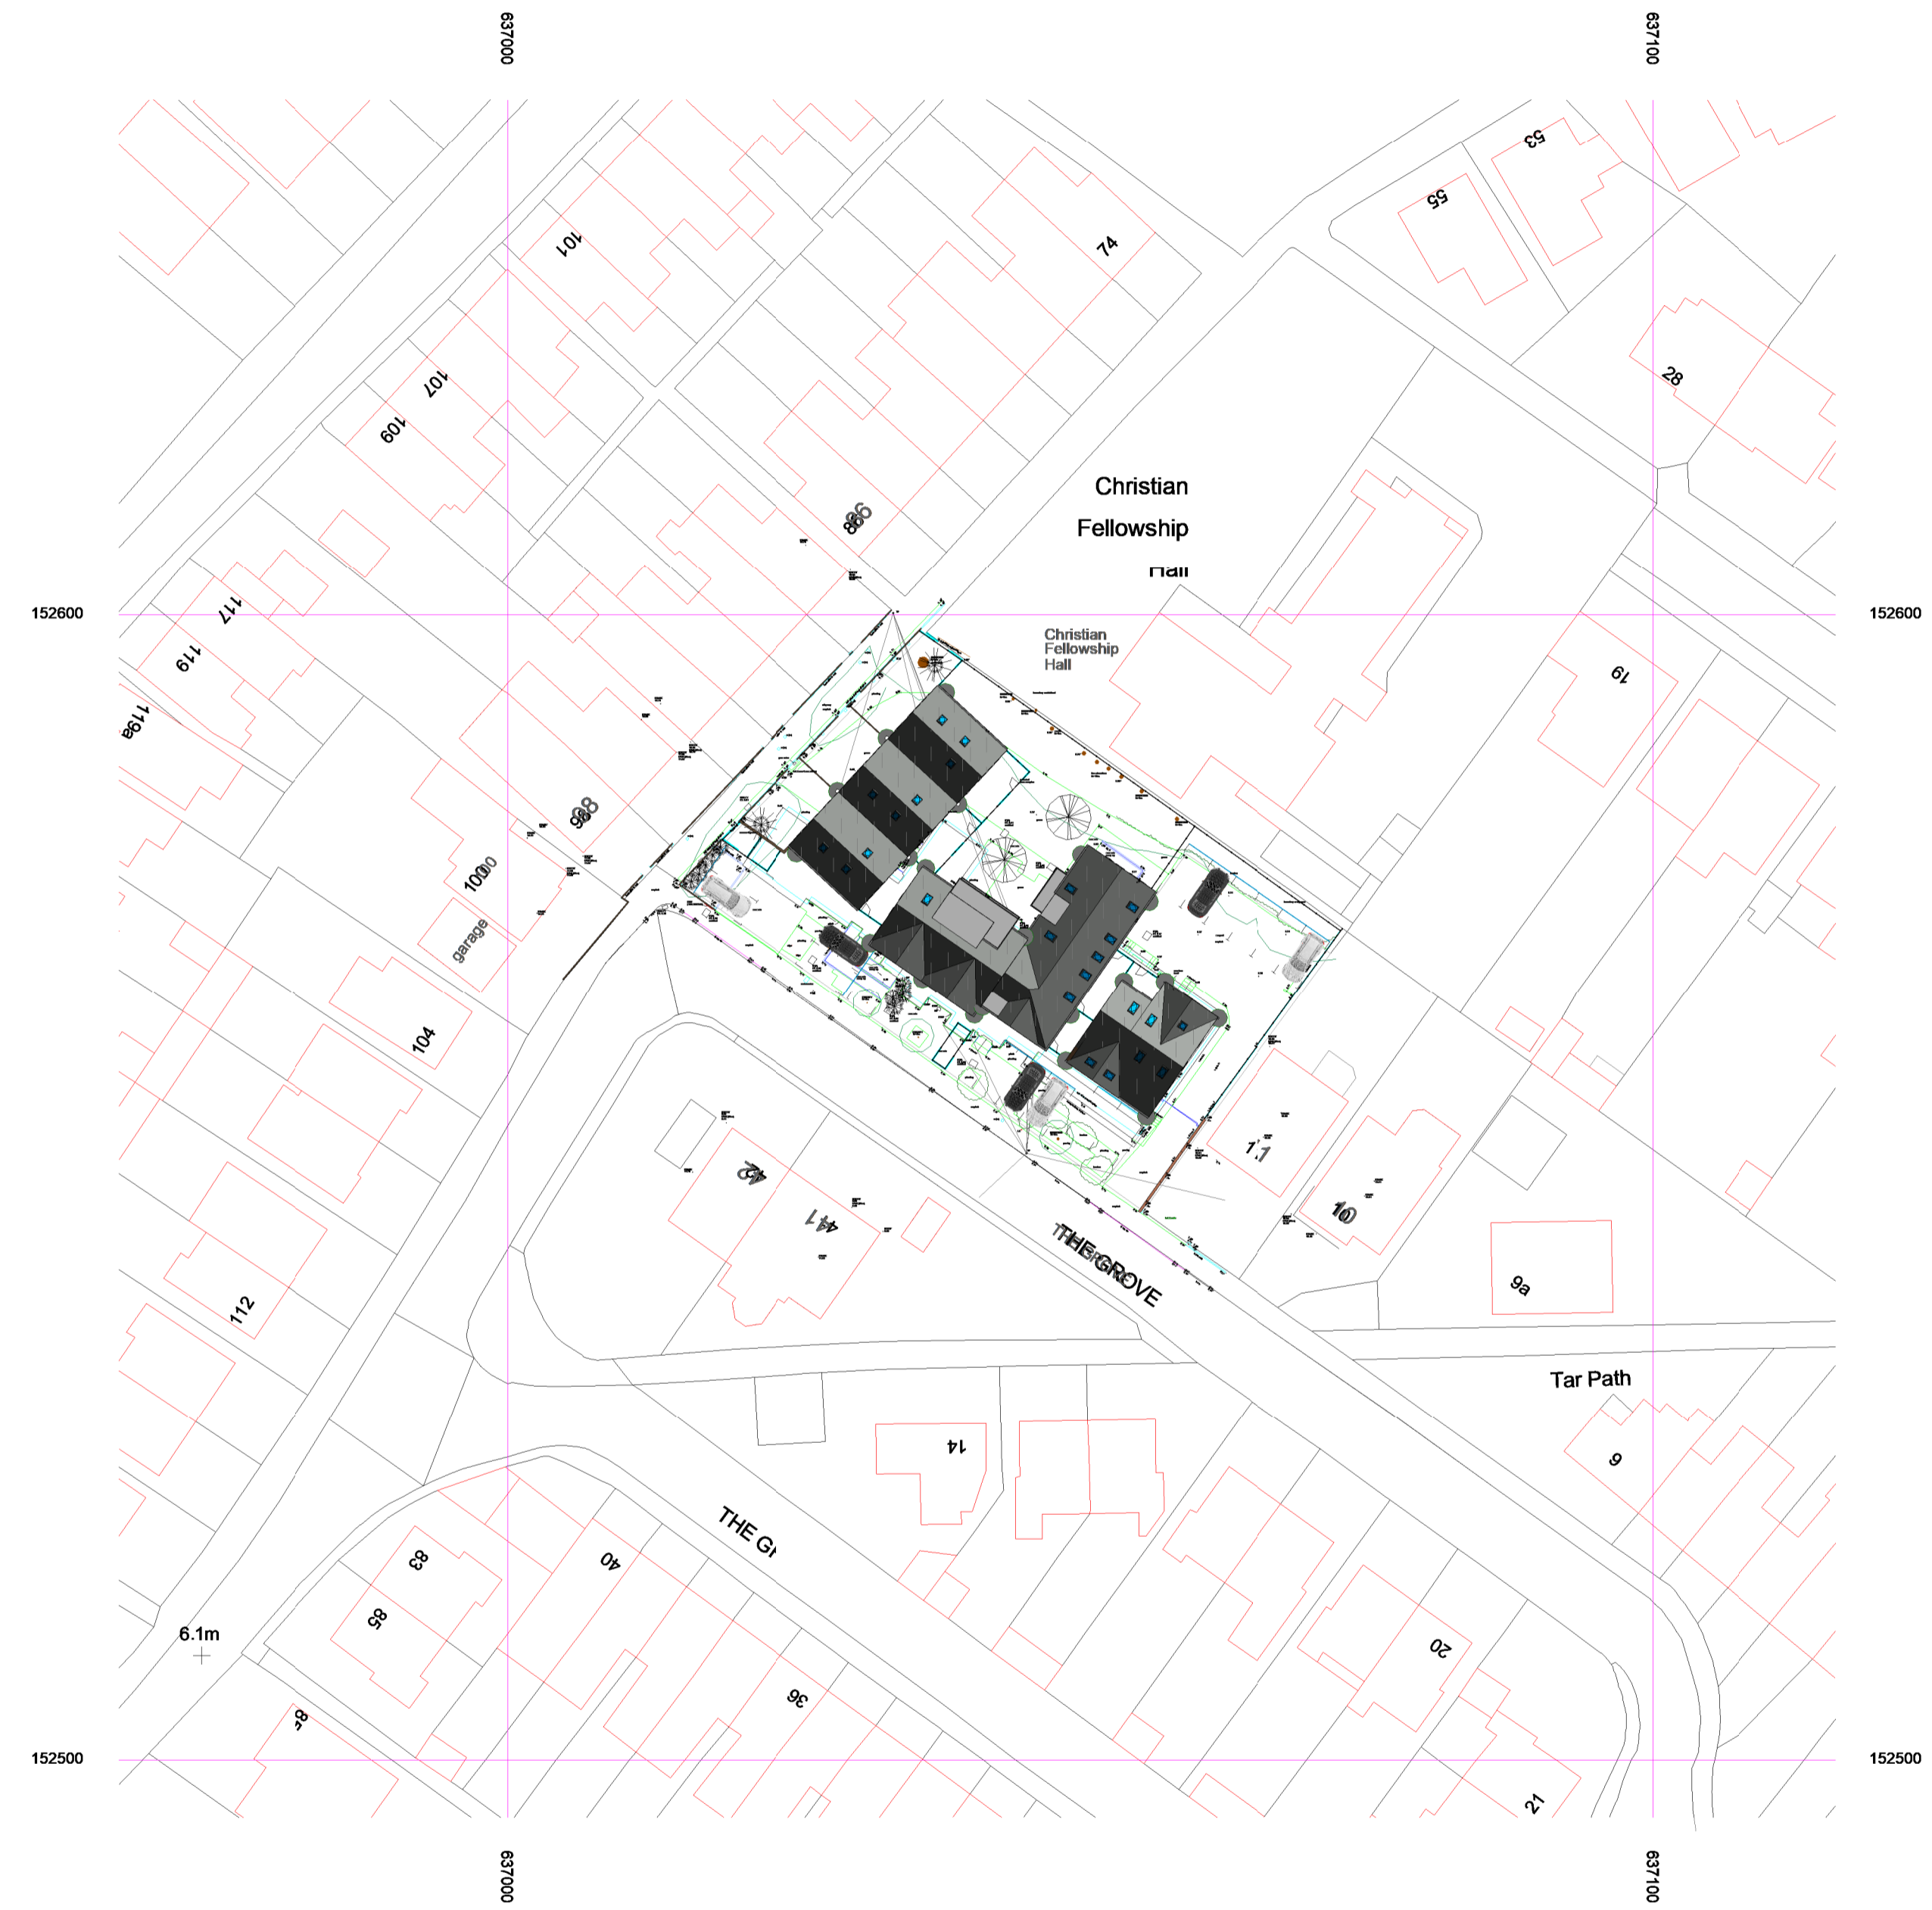

Serial number: 221102
©Crown copyright and database right
Ordnance Survey licence 100048957
Reproduction in whole or in part is prohibited
without the prior permission of Ordnance Survey

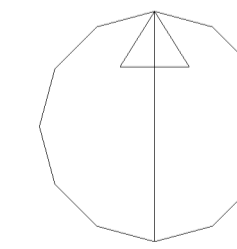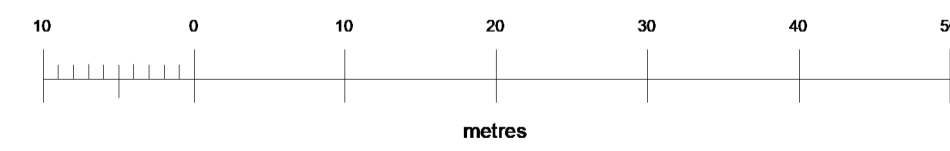

2 Site - Proposed
1 : 500

No	Description	Date
P01	Layouts updated to 14 dwellings	10/05/2022
P02	Footprint increased, layouts updated	12/05/2022

 Barker Murray Architecture
65 High Street
ASHFORD, KENT TN24 8SG
01233 619943
katy@barkermurray.com

Client
St Alban's House
The Grove, Deal

Title
Site Plan

Scale	Drawn	Date
1 : 500 @A1	KB	28/03/22
Dwg No	Status	Rev
P360-BMA-SP-XX-DR-A-0001	S1	P02



1 Landscape Plan
1 : 100

IE GROVE

No.	Description	Date


 Barker Murray Architecture
 65 High Street
 ASHFORD, KENT TN24 8SG
 01233 619943
 katy@barkermurray.com

Client
 St Alban's House
 The Grove, Deal

Title
 Landscape Plan

Scale	Drawn	KB	Date	08/06/22
1 : 100 @A1			Status	Rev
Dwg No	P360-BMA-SP-XX-DR-A-0003			