



Ha

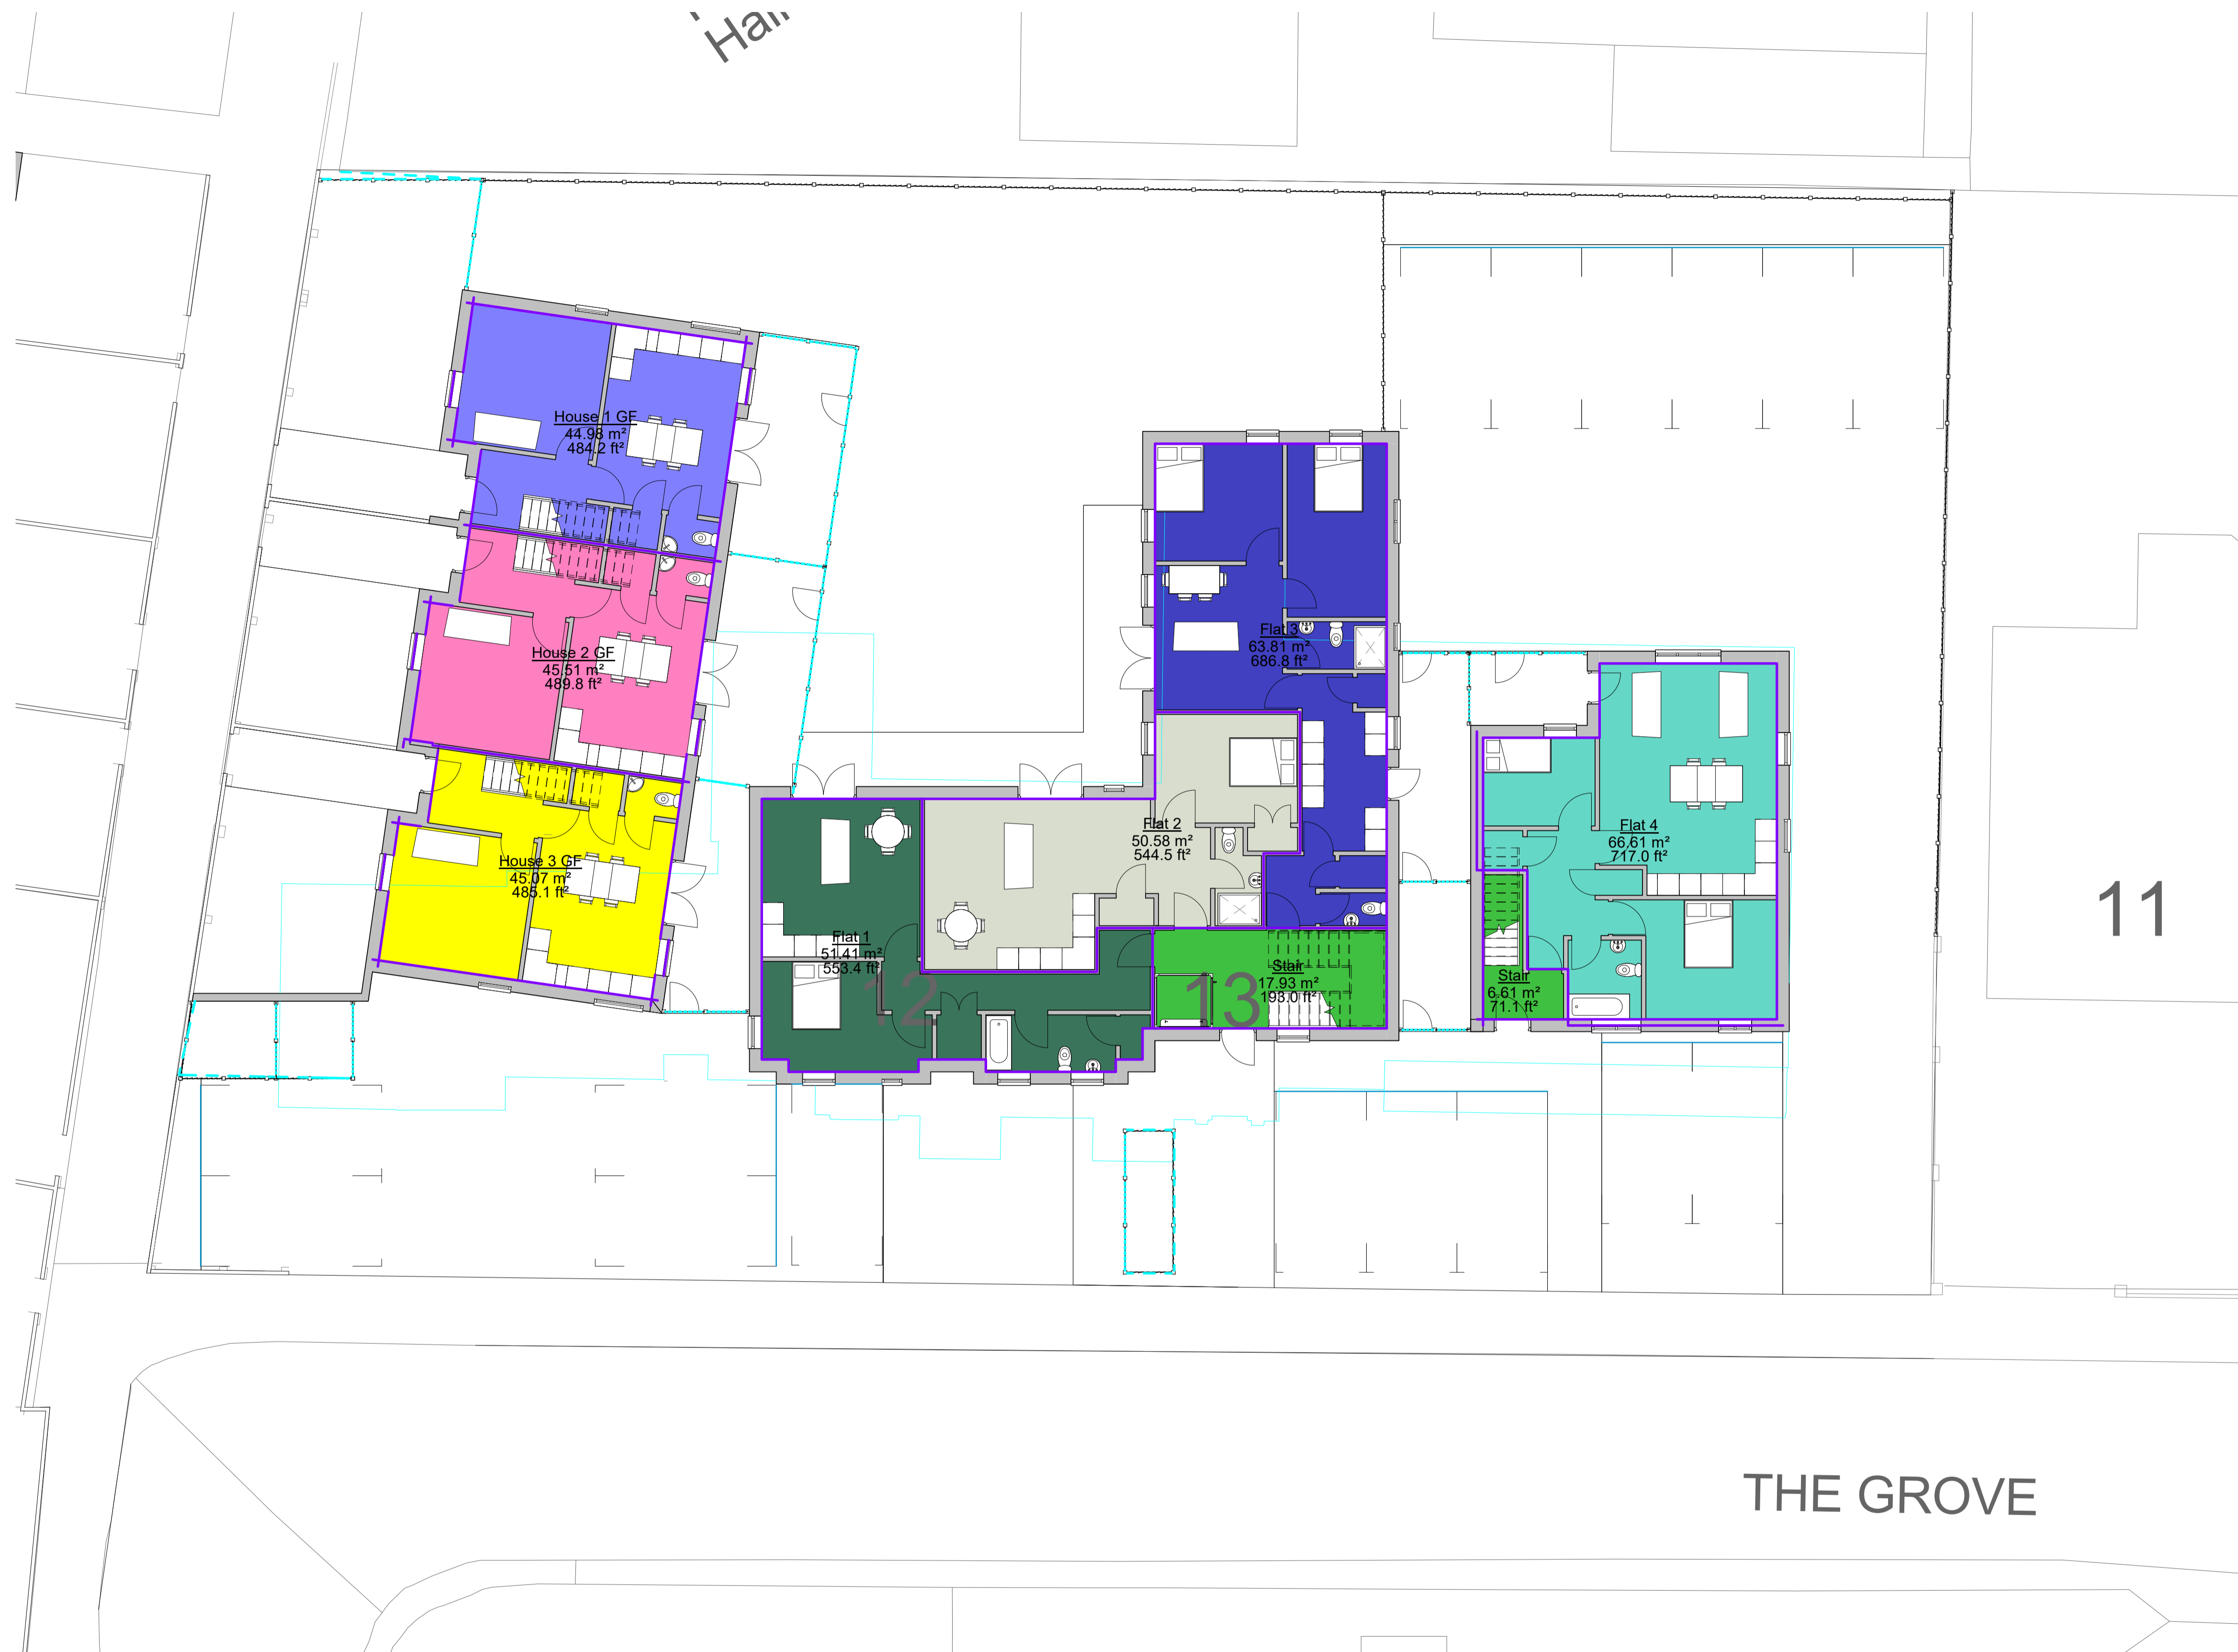

**1 Area Plan Level 0**  
1 : 100

No	Description	Date
P01	Elevation materials updated	06/06/2022



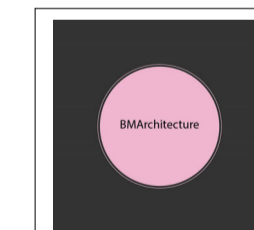


Barker Murray Architecture  
65 High Street  
ASHFORD, KENT TN24 8SG  
01233 619943  
katy@barkermurray.com

Client  
St Alban's House  
The Grove, Deal




Title  
Ground Floor Area Plan

Scale	Drawn	Date	Status	Rev
1 : 100 @A1	KB	12/05/2022		
Dwg No				
P360-BMA-GA-00-DR-A-0002			S1	P01

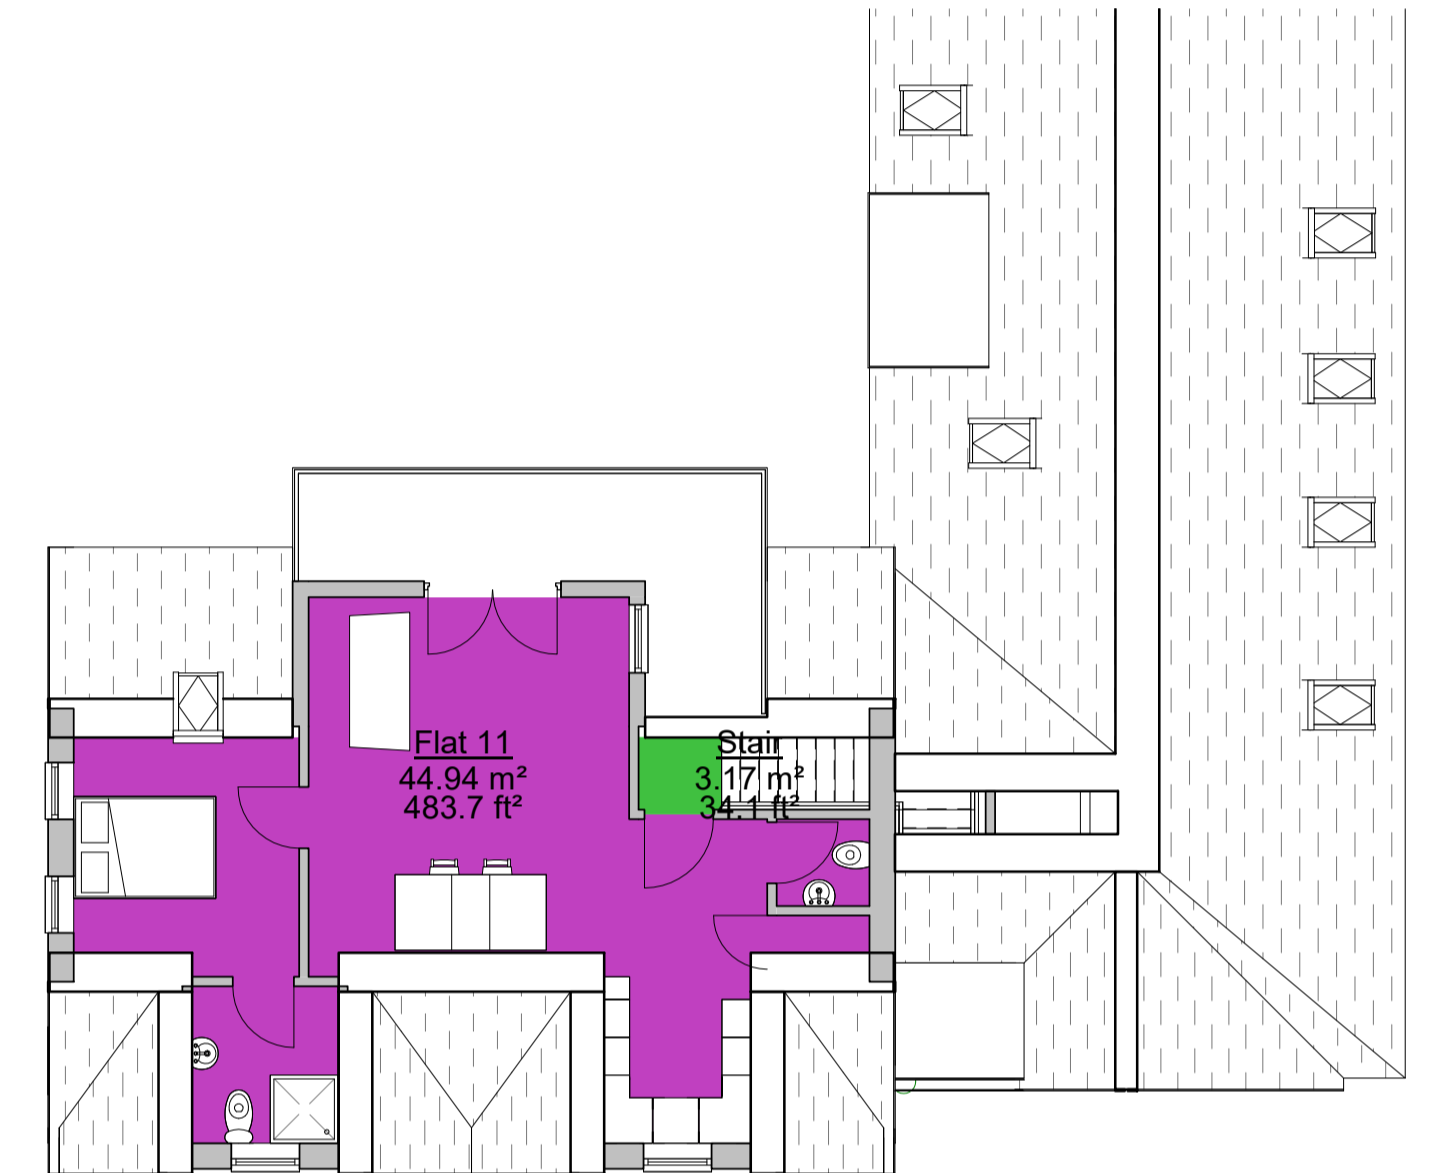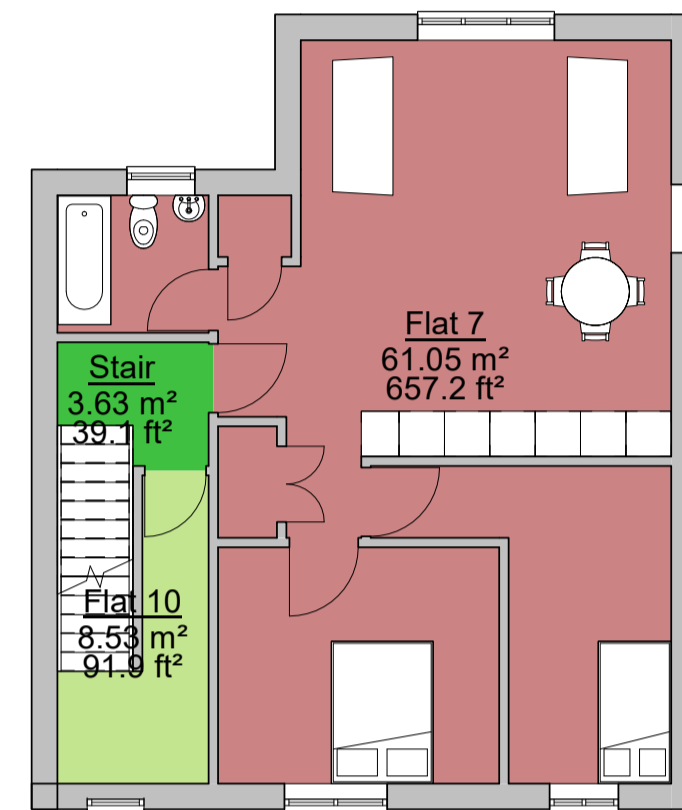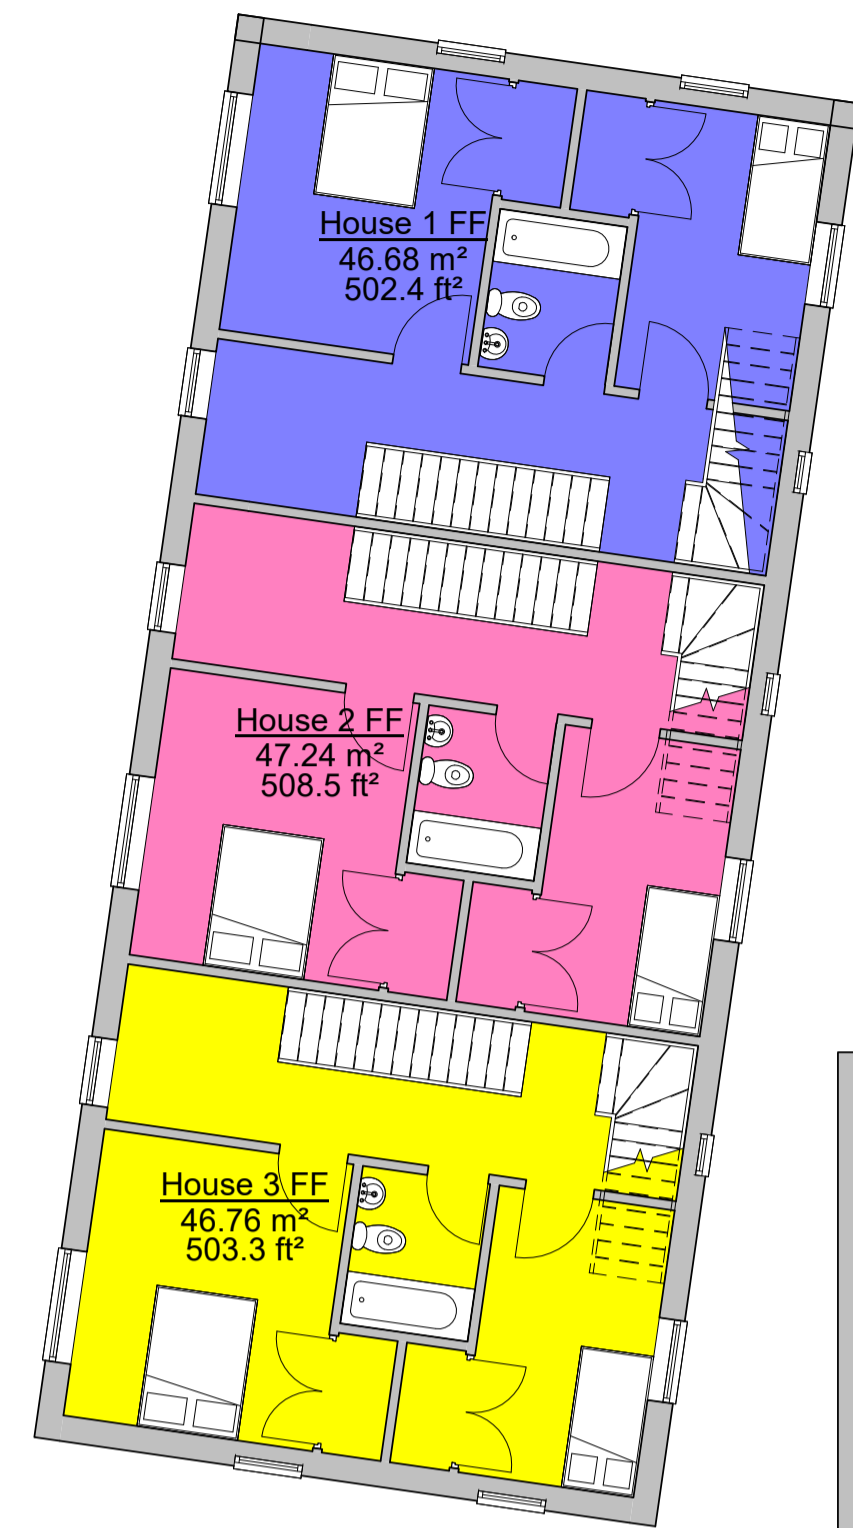

Cut plane at 1500m above FFL

**1 Area Plan Level 1**  
1 : 100

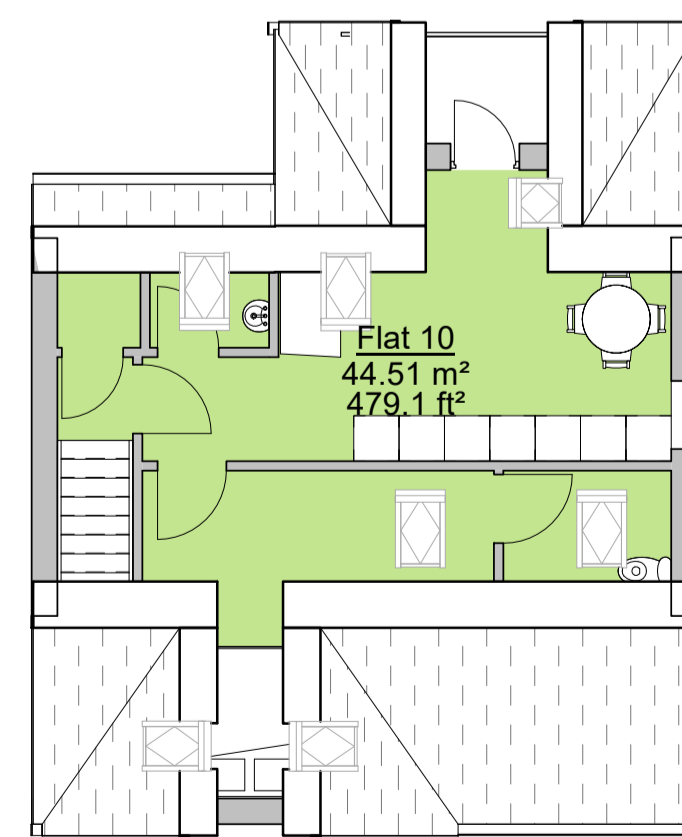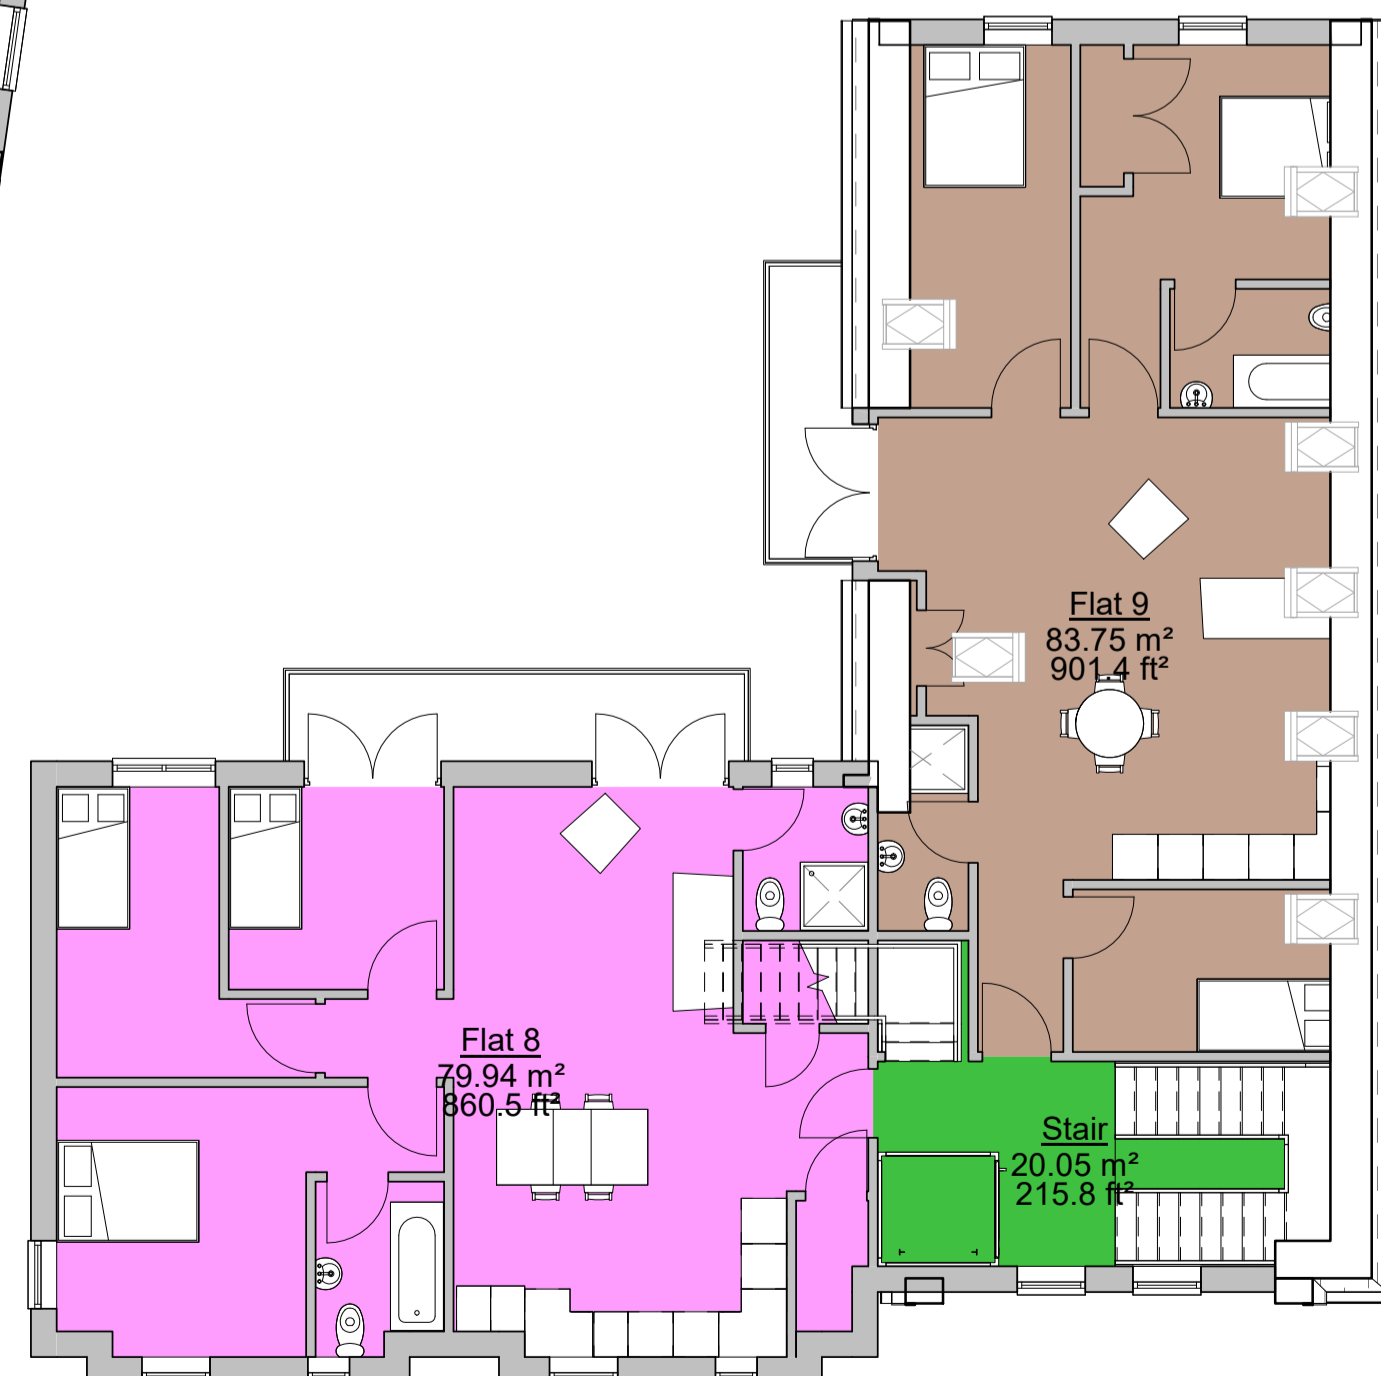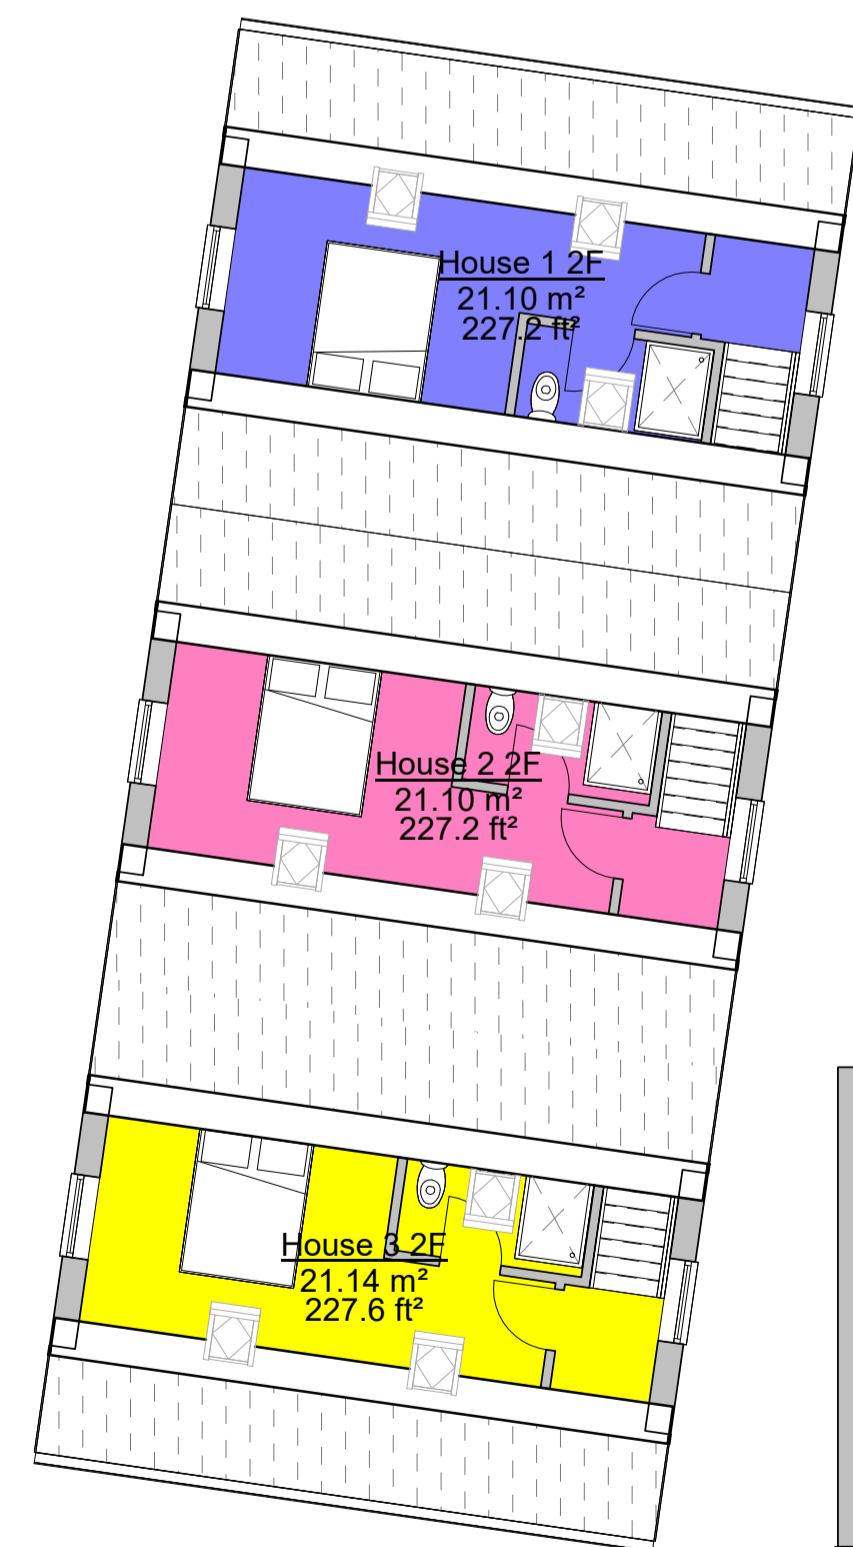

Cut plane shown at 1745mm above FFL  
Area taken at 1500mm above FFL

**2 Area Plan Level 2**  
1 : 100

**3 Area Plan Level 3**  
1 : 100

No	Description	Date
P01	Elevation materials updated	06/06/2022

**Barker Murray Architecture**  
65 High Street  
ASHFORD, KENT TN24 8SG  
01233 619943  
katy@barkermurray.com

Client  
**St Alban's House**  
The Grove, Deal

Title  
**Upper Floor Area Plans**

Scale	Drawn	Date	Status	Rev
1 : 100 @A1	KB	12/05/2022		
Dwg No				
P360-BMA-GA-ZZ-DR-A-0002			S1	P01